


SECTION A-A

FILTER BED NO-1

FILTER BED NO-2

FILTER BED NO-3

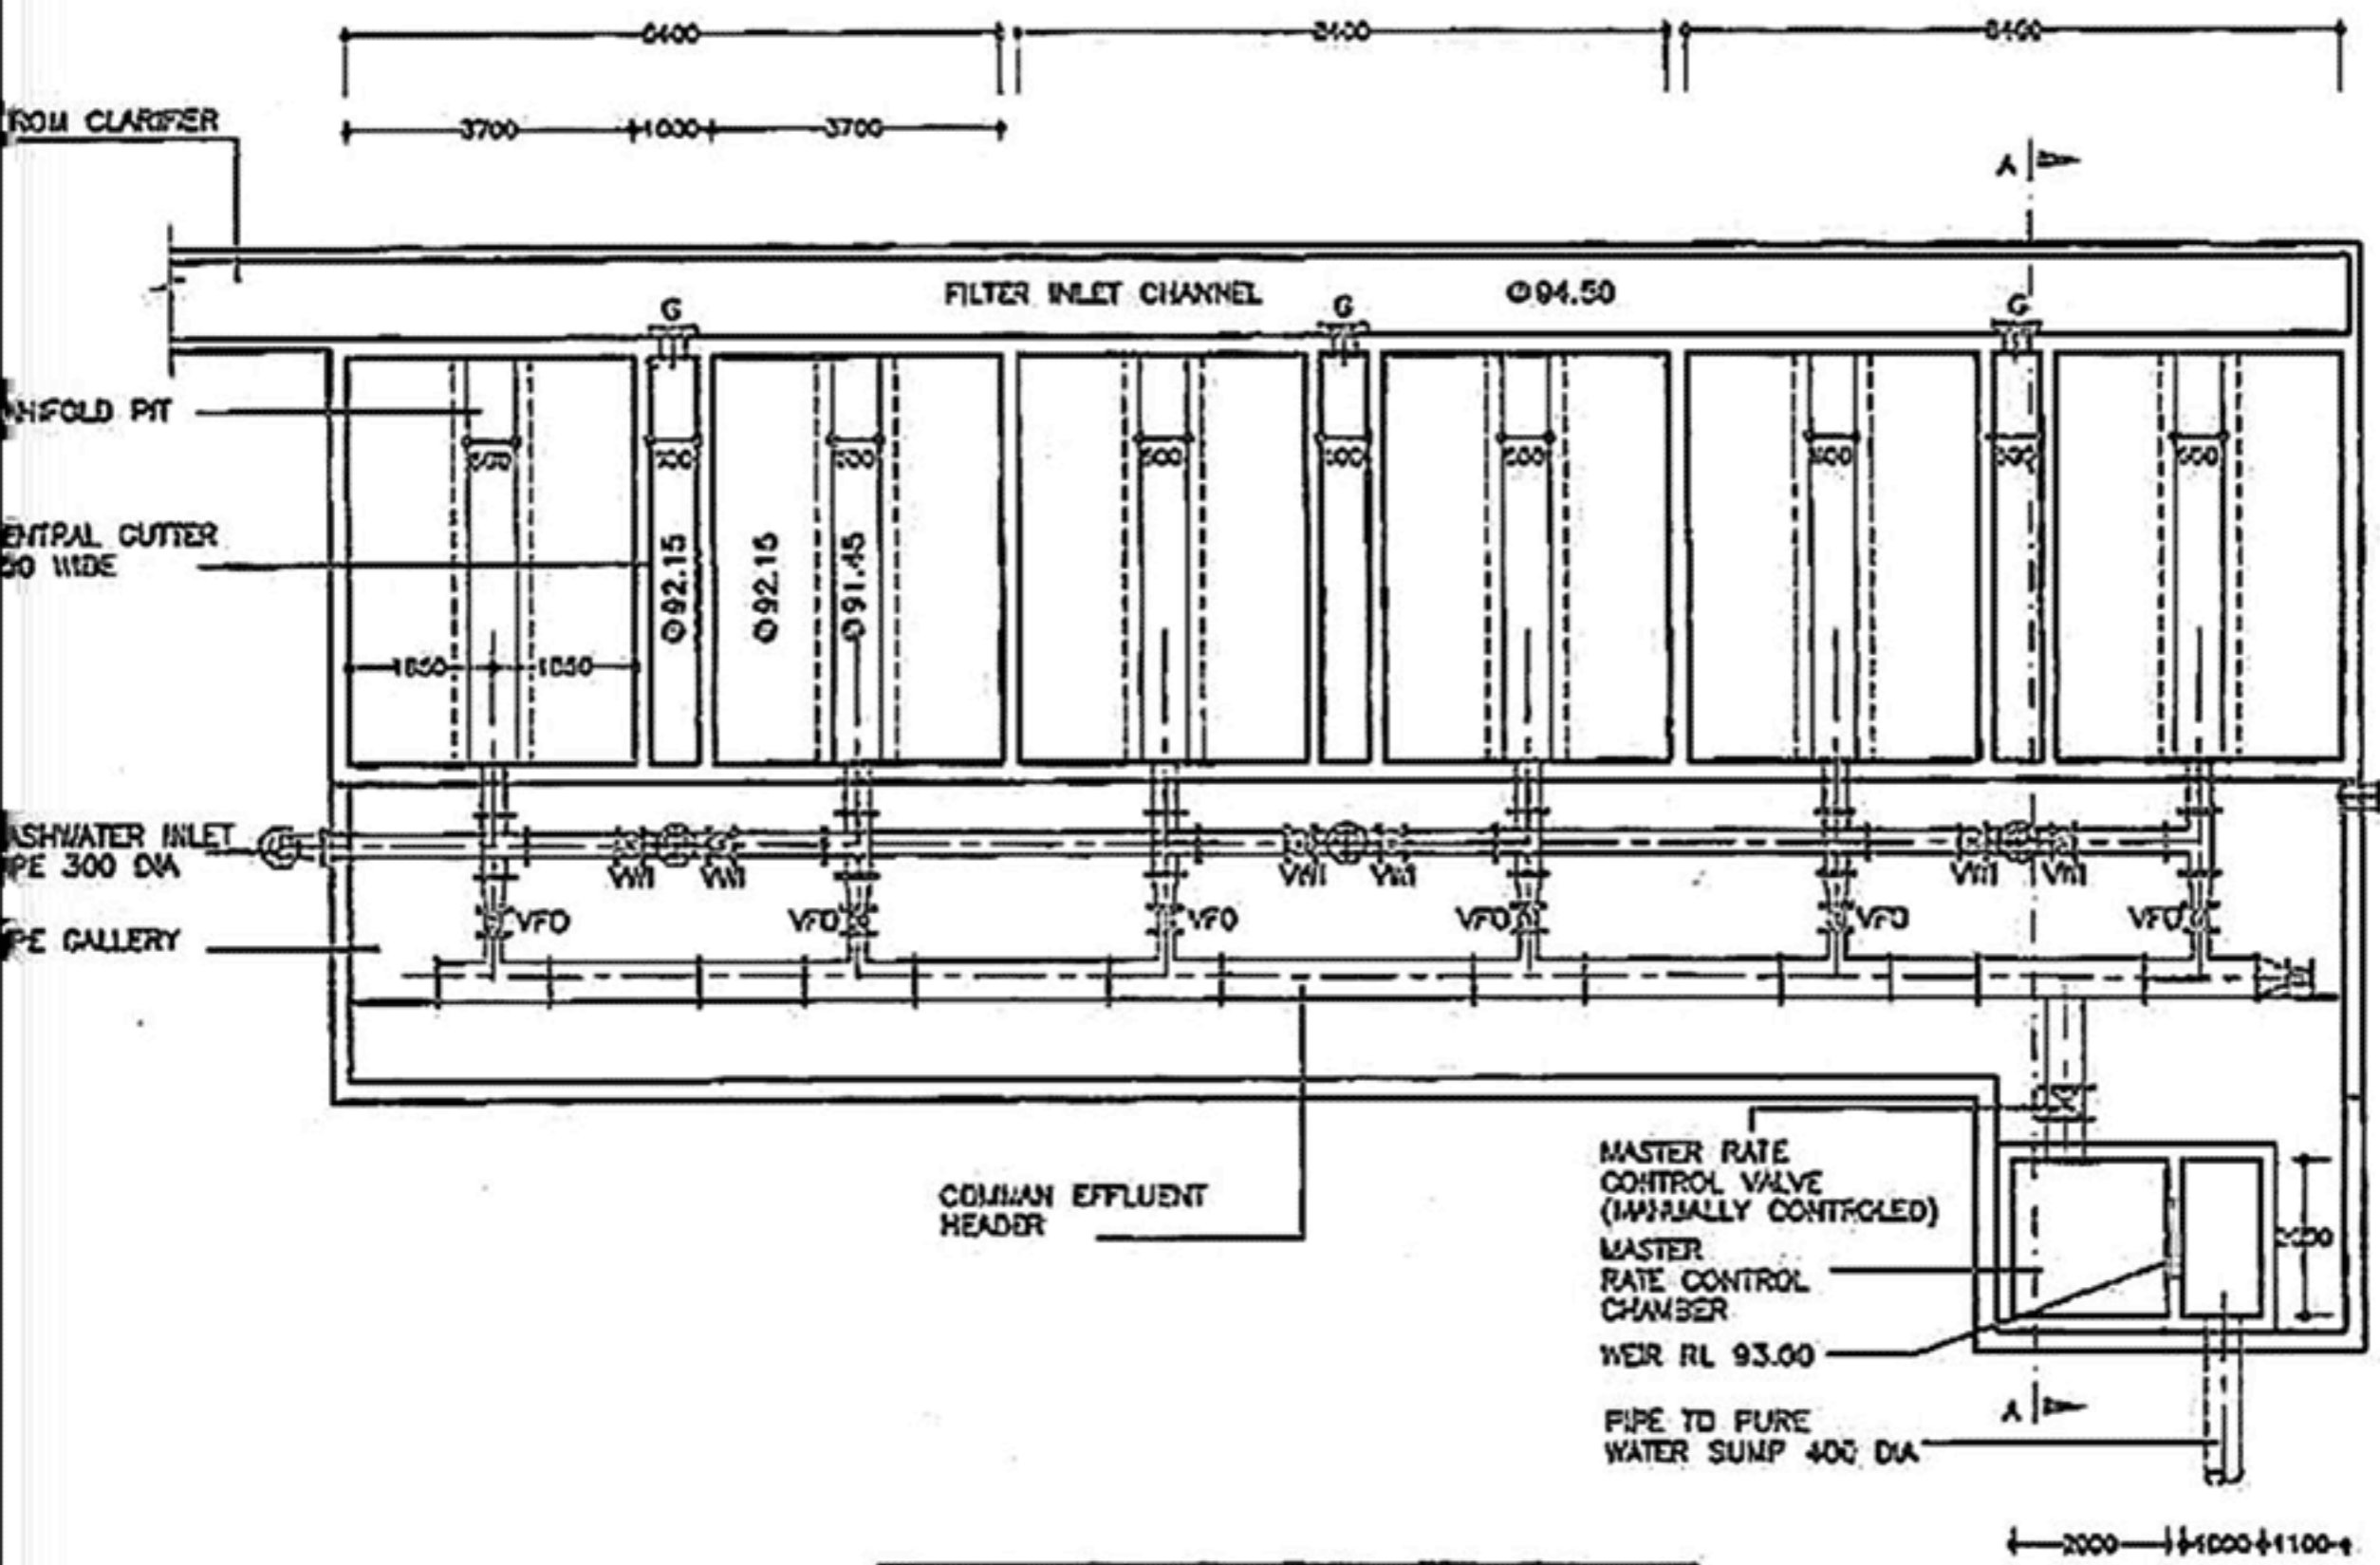

SECTIONAL PLAN OF FILTER BEDS

WATER TREATMENT PLANT AT KAPPUMALA . KERALA WATER AUTHORITY
NO OF BEDS = 3, CAPACITY 13.00 M.L.D., YEAR 1995.