


NOTES: APPLICABLE TO ALL DRAWINGS
 1. THIS A HYDRAULIC AND PROCESS DRAWING ONLY.
 2. ALL DIMENSIONS ARE IN mm AND RLS IN METERS.

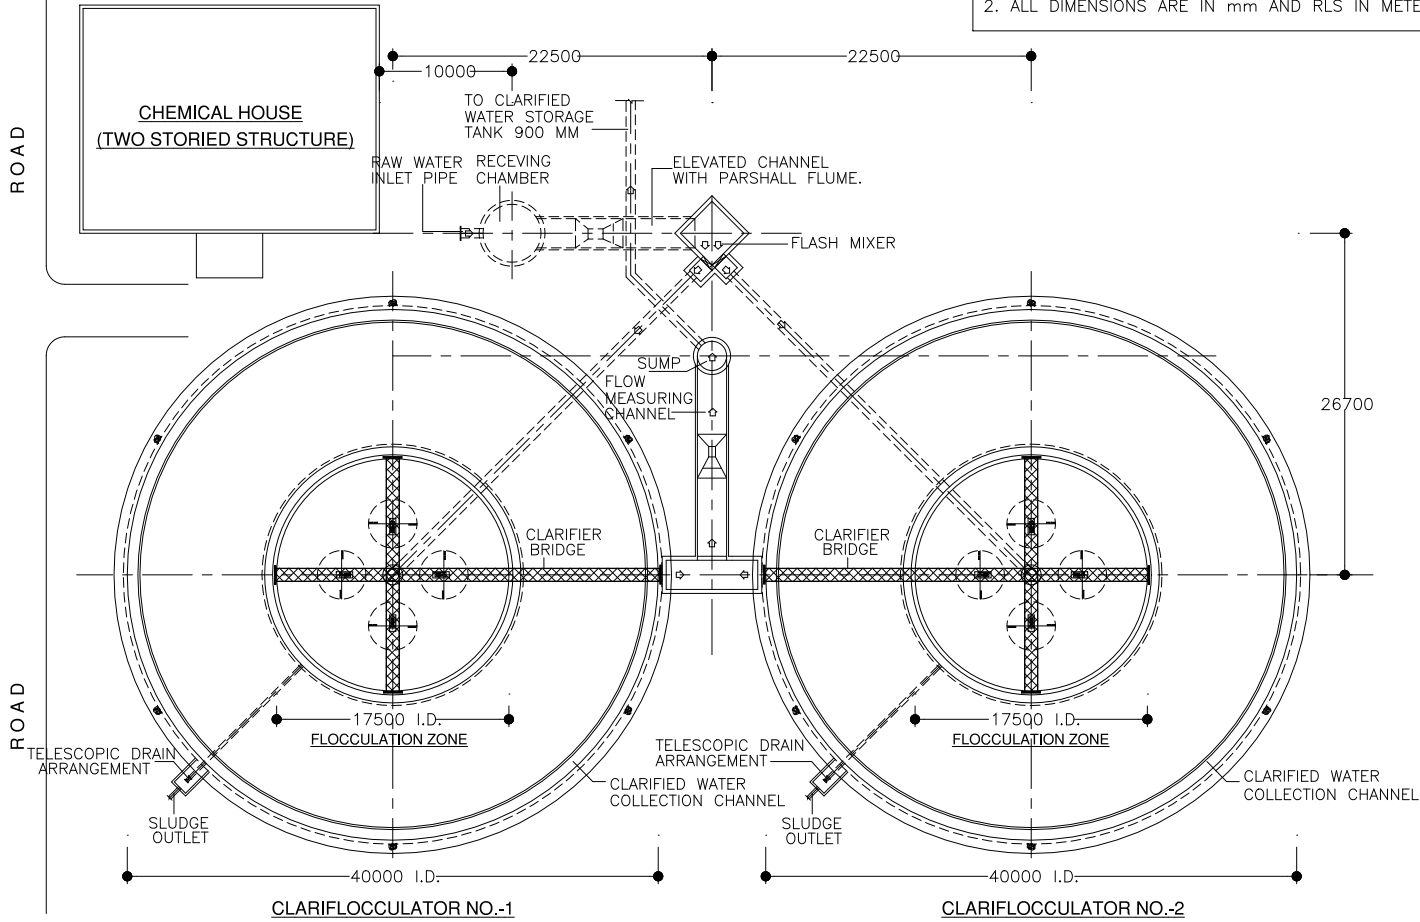

LAYOUT OF EXISTING PLANT.

FIG. NO.-1