
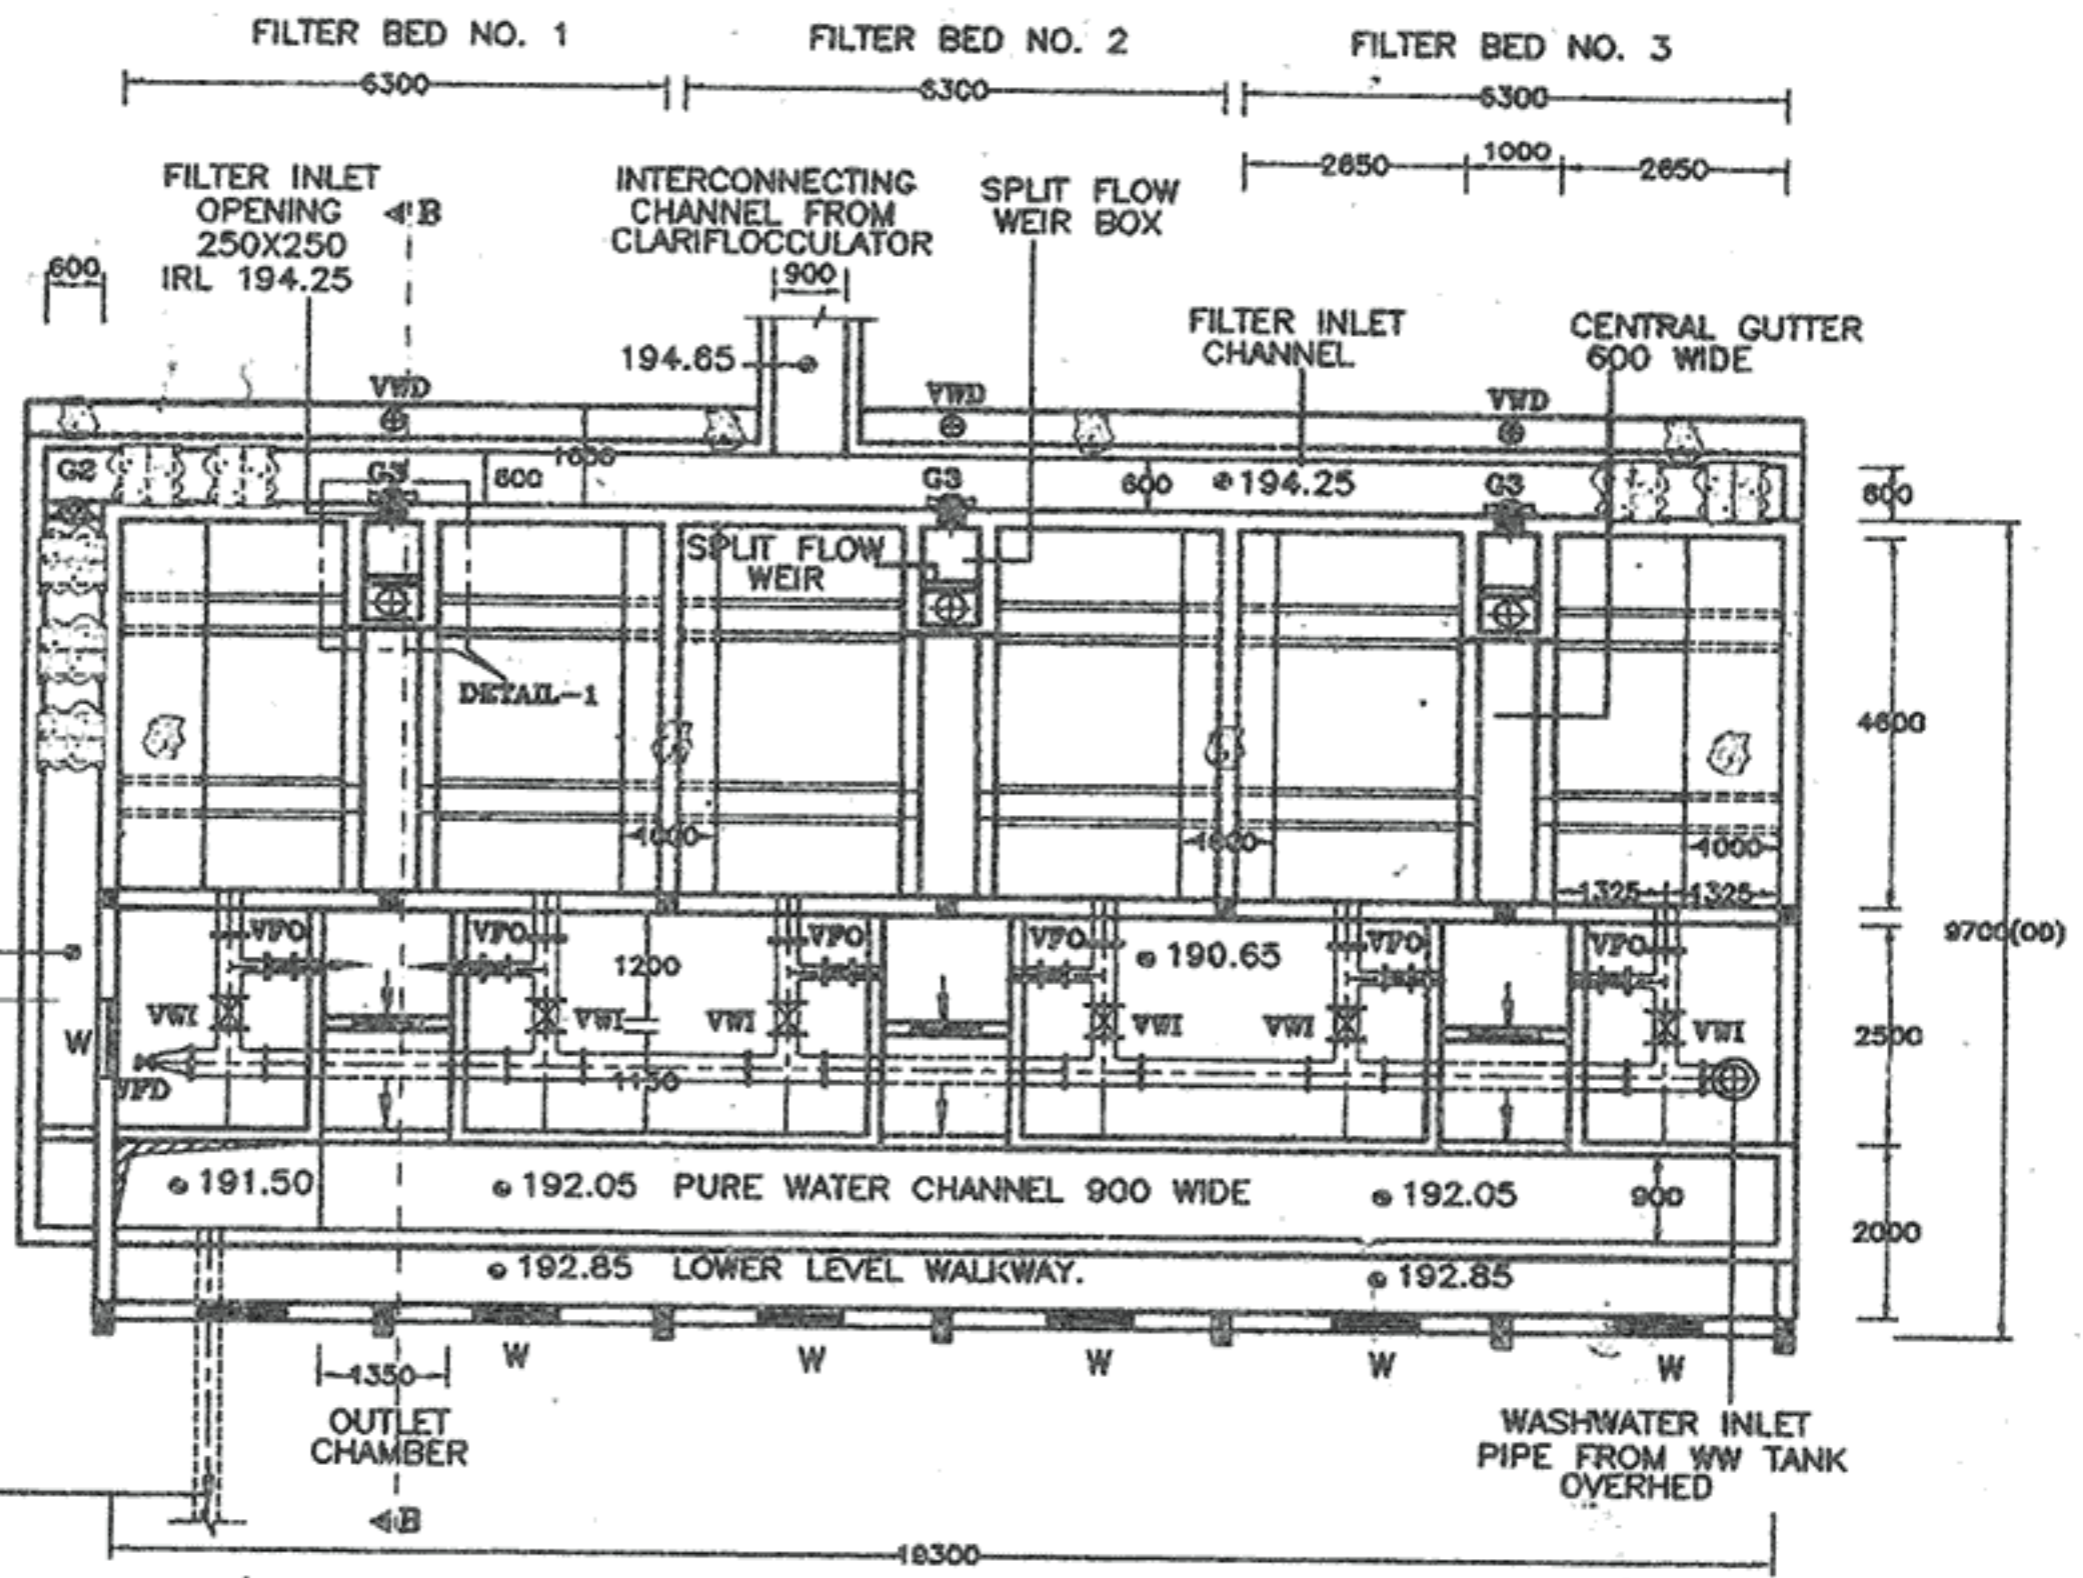


SECTION B-B

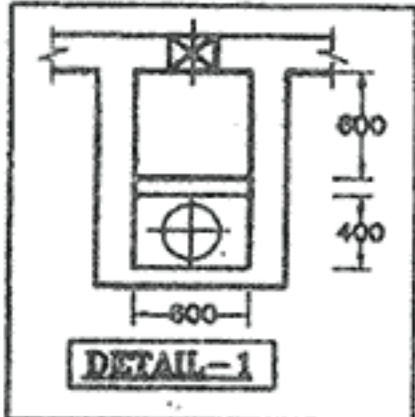

PLAN OF FILTER BEDS

(WATER TREATMENT PLANT AT CHOPDA, MAHARASHTRA JEEVAN PRADHIKARAN)
 NO OF BEDS = 3, CAPACITY = 10.50 M.L.D., YEAR 1995.